


# VISHWAKARMA CRAFTS AND ENTERPRISES MULTIPURPOSE SKILL DEVELOPMENT COACHING INSTITUTE

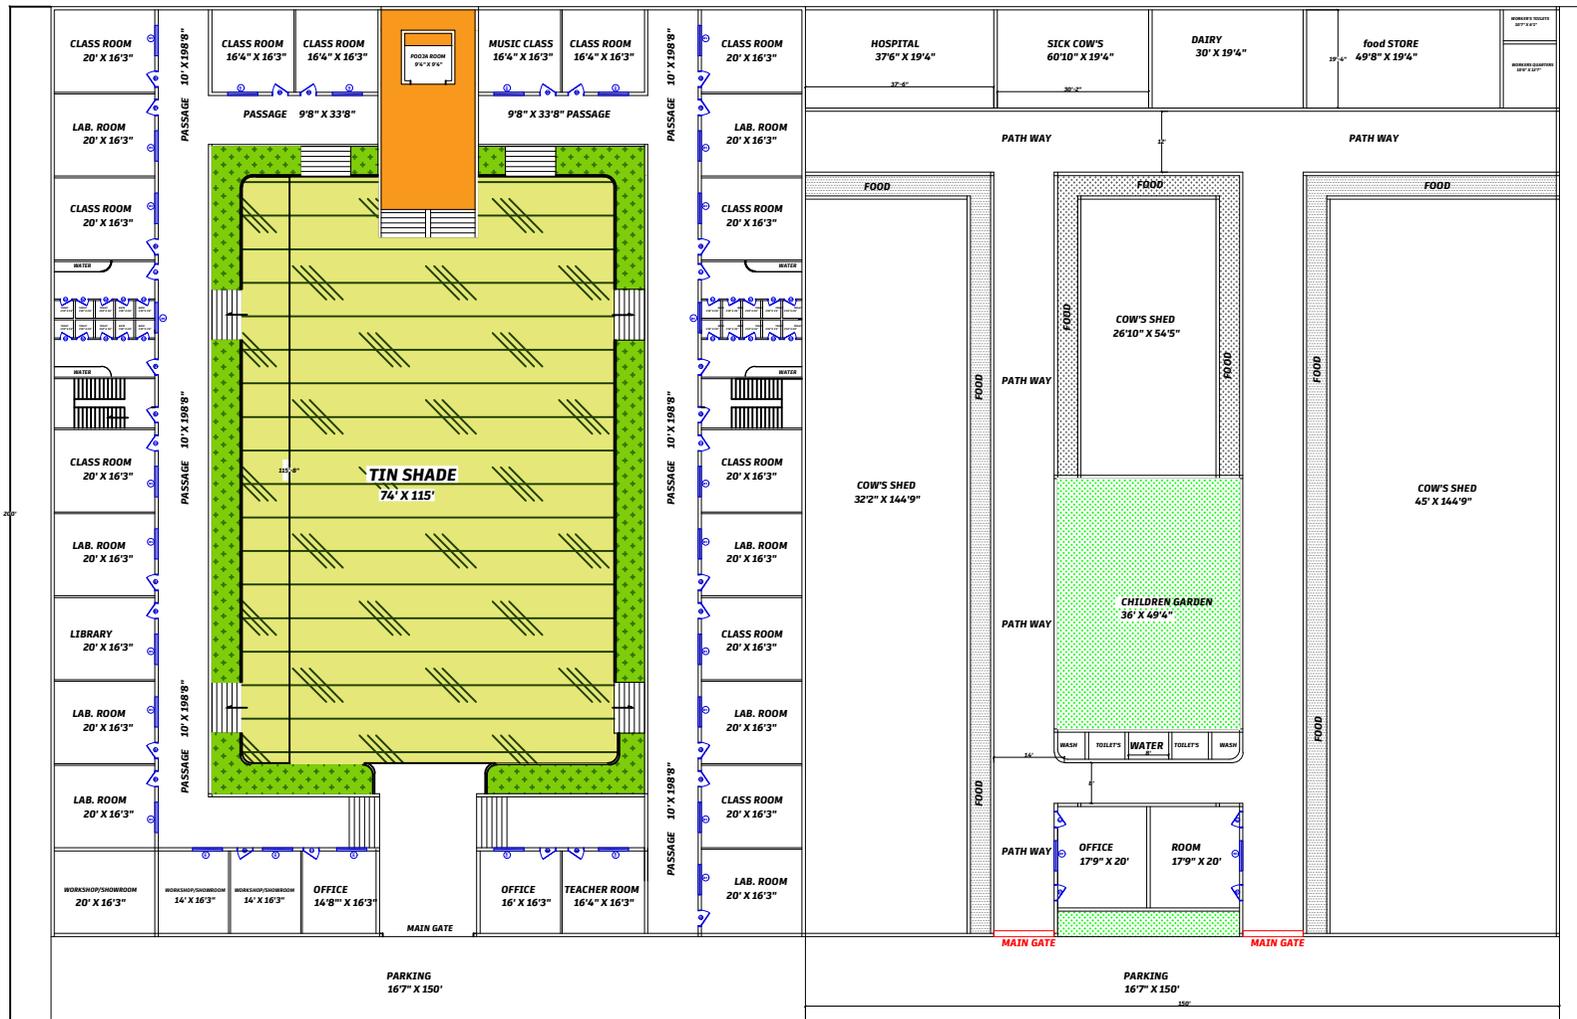

**GROUND FLOOR**

CLIENT NAME :- \_\_\_\_\_

DRAW BY :-  
ER. VIRENDRA GORANA  
B.E. CIVIL ENGINEER

PLOT SIZE :-  
 PLOT AREA :-  
 CONS. AREA :-



**GORANA ASSOCIATES**

17, POST OFFICE ROAD RATLAM (M.P.)

- PLANNING
- PLOTTING
- CONSTRUCTION
- INTERIOR DESIGN

**TITLE:-** \_\_\_\_\_

SCALE :- 1:1

DWG.NO. :- A-02

DATE :- 09/02/2025

MB - 7999719819

MAIL - VIRENDRAORANA1122@GMAIL.COM